


# Grankvist 140 m<sup>2</sup>

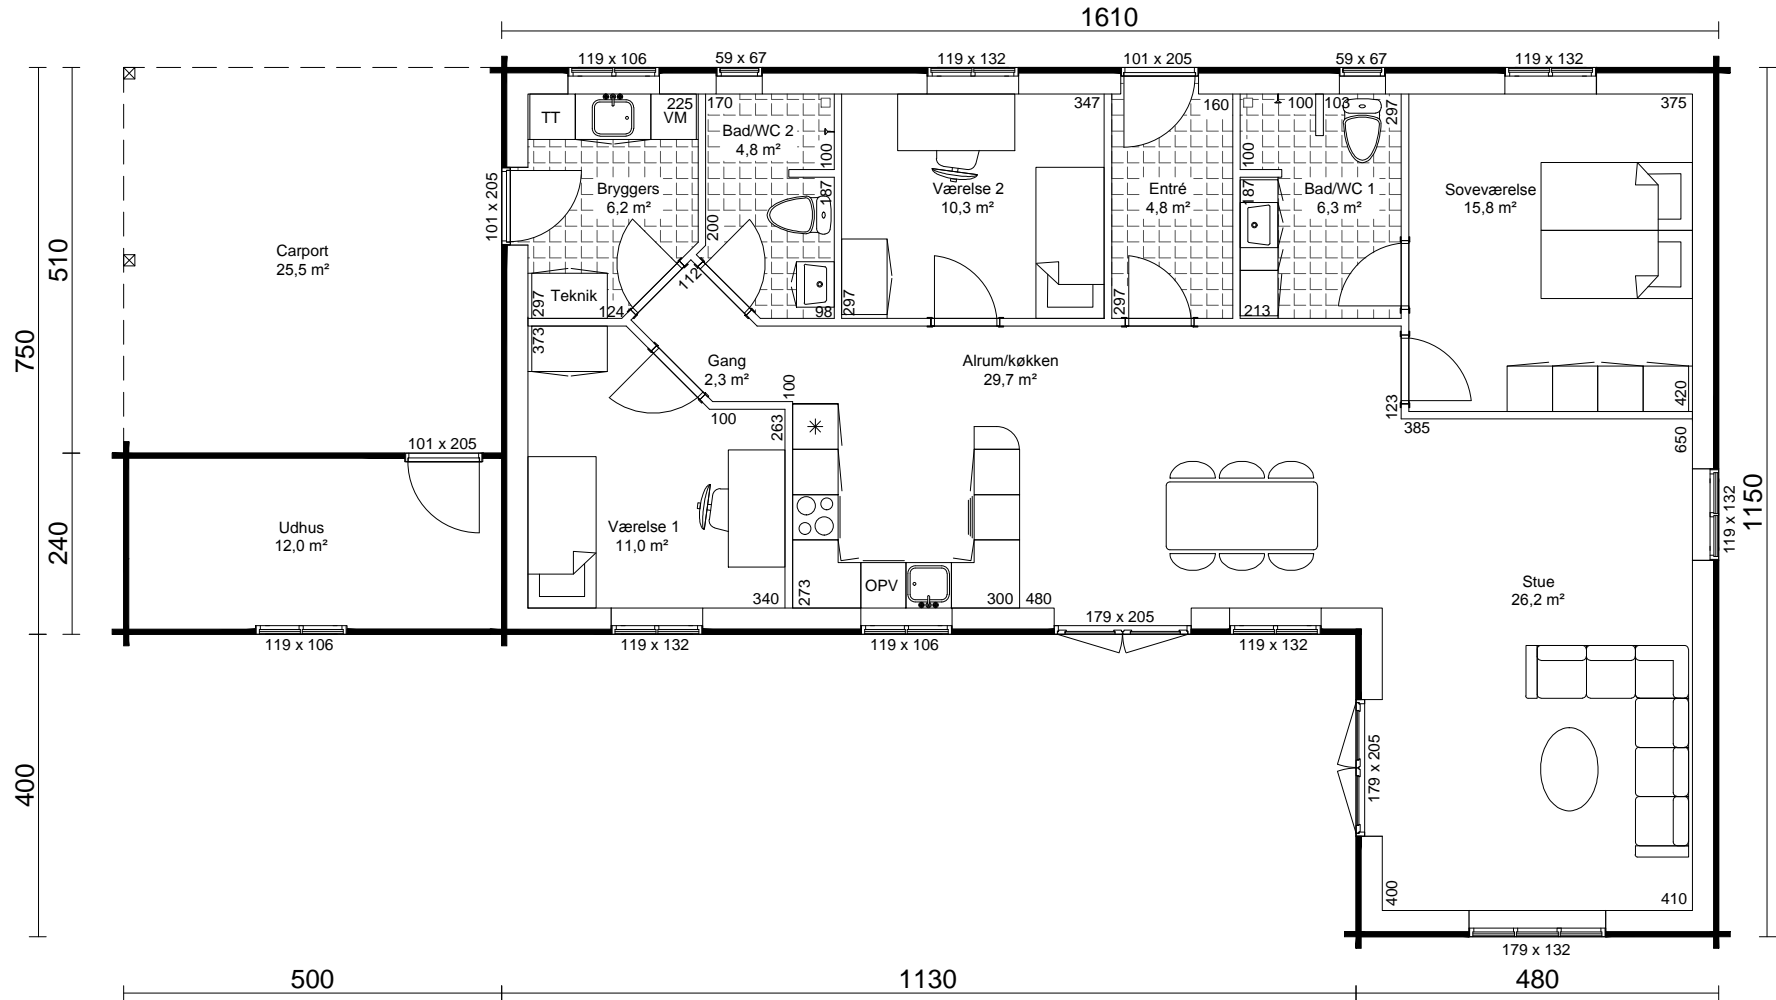

Grankvist 140,0 m<sup>2</sup>  
 + Carport/udhus 37,5 m<sup>2</sup>  
 Ialt under tag 177,5 m<sup>2</sup>

Kontaktperson: Birgit Ingemann		Egelund 5 DK - 6200 Aabenraa Tel.: 74 62 66 74	
BYGHERRE:		DATO: 2017	
TYPE: Grankvist 140 m <sup>2</sup>		TLF.:	MÅL: 1:100
ADR.:		SAG NR:	
EMNE: Grundplan m garage+udh 37,7 m <sup>2</sup>		TEGN. NR.:	REV.:
			INIT.: bhj/hn